


1. EXISTING (E) FIRE STATION BUILDING
2. (E) STORAGE BUILDING
3. (E) RESTROOM BUILDING
4. (E) TENNIS COURTS
5. (E) SHADE STRUCTURE
6. (E) TOT LOT
7. (E) GAZEBO
8. (E) PICNIC TABLE
9. (E) PARKING LOT
10. (E) BASKETBALL COURTS
11. (E) ROUND-ABOUT
12. (E) ADA PARKING STALLS
13. (E) TRASH ENCLOSURE
14. (E) CORNER MONUMENT SIGN
15. (E) IRRIGATION EQUIPMENT AREA
16. (E) LANDSCAPING
17. (E) WALKING PATH
18. (E) UTILITY EASEMENT
19. (E) FUTURE BUS STOP
20. NEW (N) SOFTBALL FIELD #1 (ORANGE)
21. (N) SOFTBALL FIELD #2 (GREEN)
22. (N) SOFTBALL FIELD #3 (RED)
23. (N) SOFTBALL FIELD #4 (YELLOW)
24. (N) SOFTBALL FIELD #5 (BLUE), (CHAMPIONSHIP FIELD)
25. (N) CONCESSION/RESTROOM BUILDING
26. (N) AT&T CLOCK/CELL TOWER
27. (N) ENTRY ARCH #1
28. (N) ENTRY ARCH #2
29. (N) FOOTBALL FIELD
30. (N) WEST PARKING LOT - 240 STALLS
31. (N) NORTH-EAST PARKING LOT - 25 STALLS
32. (N) LANDSCAPING
33. (N) ROUND-ABOUT
34. (N) CANOPY (TYP. AT EACH SOFTBALL FIELD)
35. (N) DUGOUT (TYP. OF 2 AT EA. SOFTBALL FIELD)
36. (N) GAZEBO (TYP. OF 2)
37. (N) MAINTENANCE STORAGE BUILDING
38. (N) ADA PARKING STALLS
39. (N) SPRINGING MANUAL GATE
40. (N) DRIVEWAY APPROACHES
41. (N) JOGGING TRACK AT PARKS PERIMETER APPROX. 0.7 MILE
42. (N) BIG DOG PARK
43. (N) SMALL DOG PARK
44. FUTURE GAZEBO (TYP. OF 2)
45. (N) COMMUNITY GARDEN
46. (N) WALKING PATH
47. (N) METAL BLEACHERS
48. (N) D.G. LANDSCAPING
49. (N) SHADE CANOPY
50. (N) CONCRETE STEP SEATING
51. (N) DETENTION BASIN
52. (N) TRASH ENCLOSURE
53. (N) BULLPEN
54. (E) SMALE/WASH
55. (E) EMPTY LOT
56. (E) RESIDENTIAL HOMES
57. (E) DRIVEWAY APPROACHES
58. (E) SPRINGING MANUAL GATE
59. (E) APARTMENTS

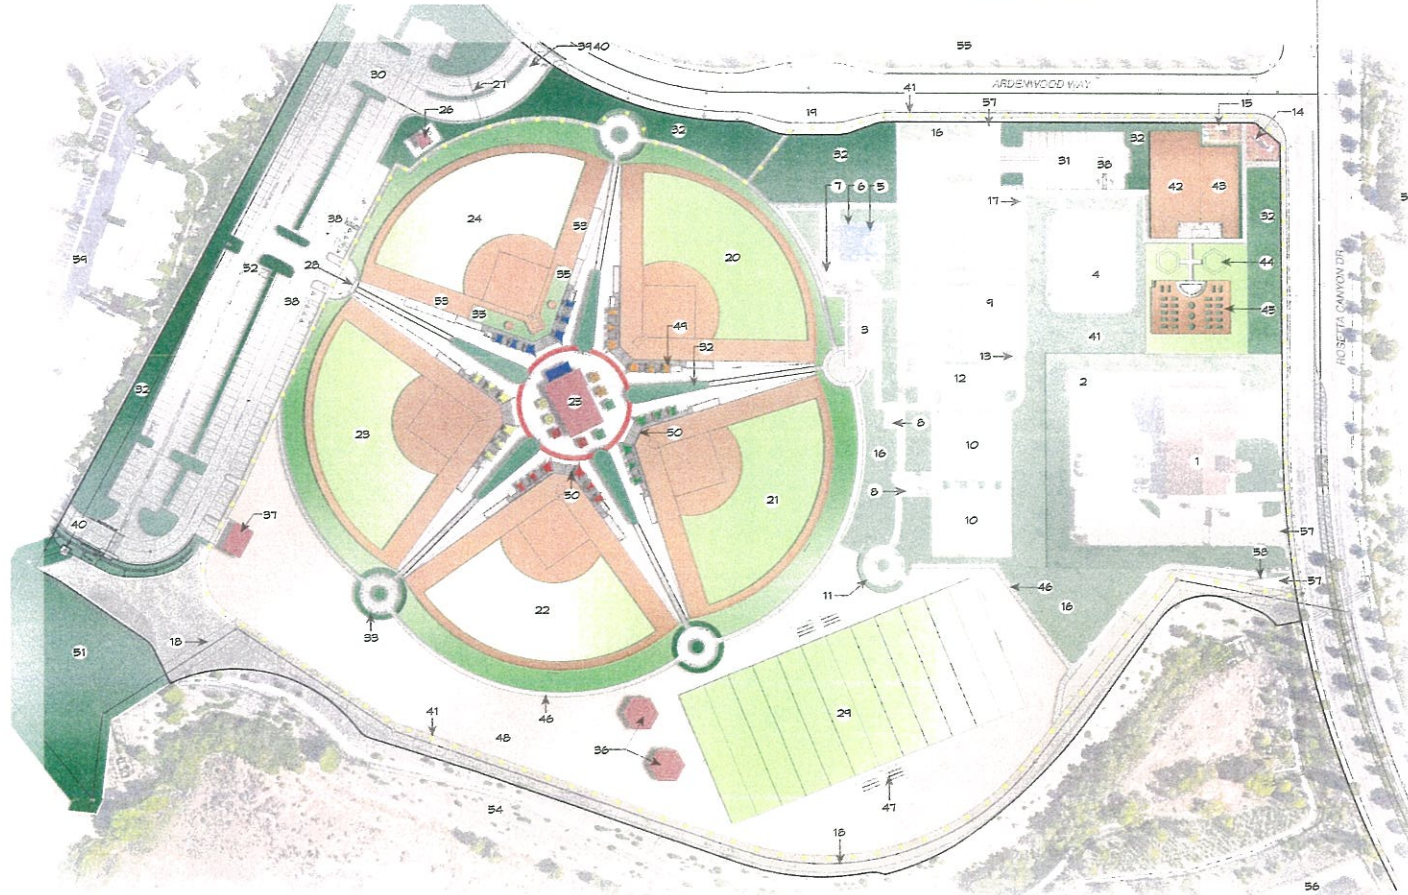

PROJECT NAME:

**ROSETTA CANYON PARK  
PHASE II**

SHEET TITLE:

**SITE PLAN**

SCALE:  
N.T.S.

DATE:  
4/24/2015

